

3rd EDITION


DASH EXPO™

DAIRY | AGRICULTURE | SOLAR | HUSBANDRY



JANUARY 2027

Organised By

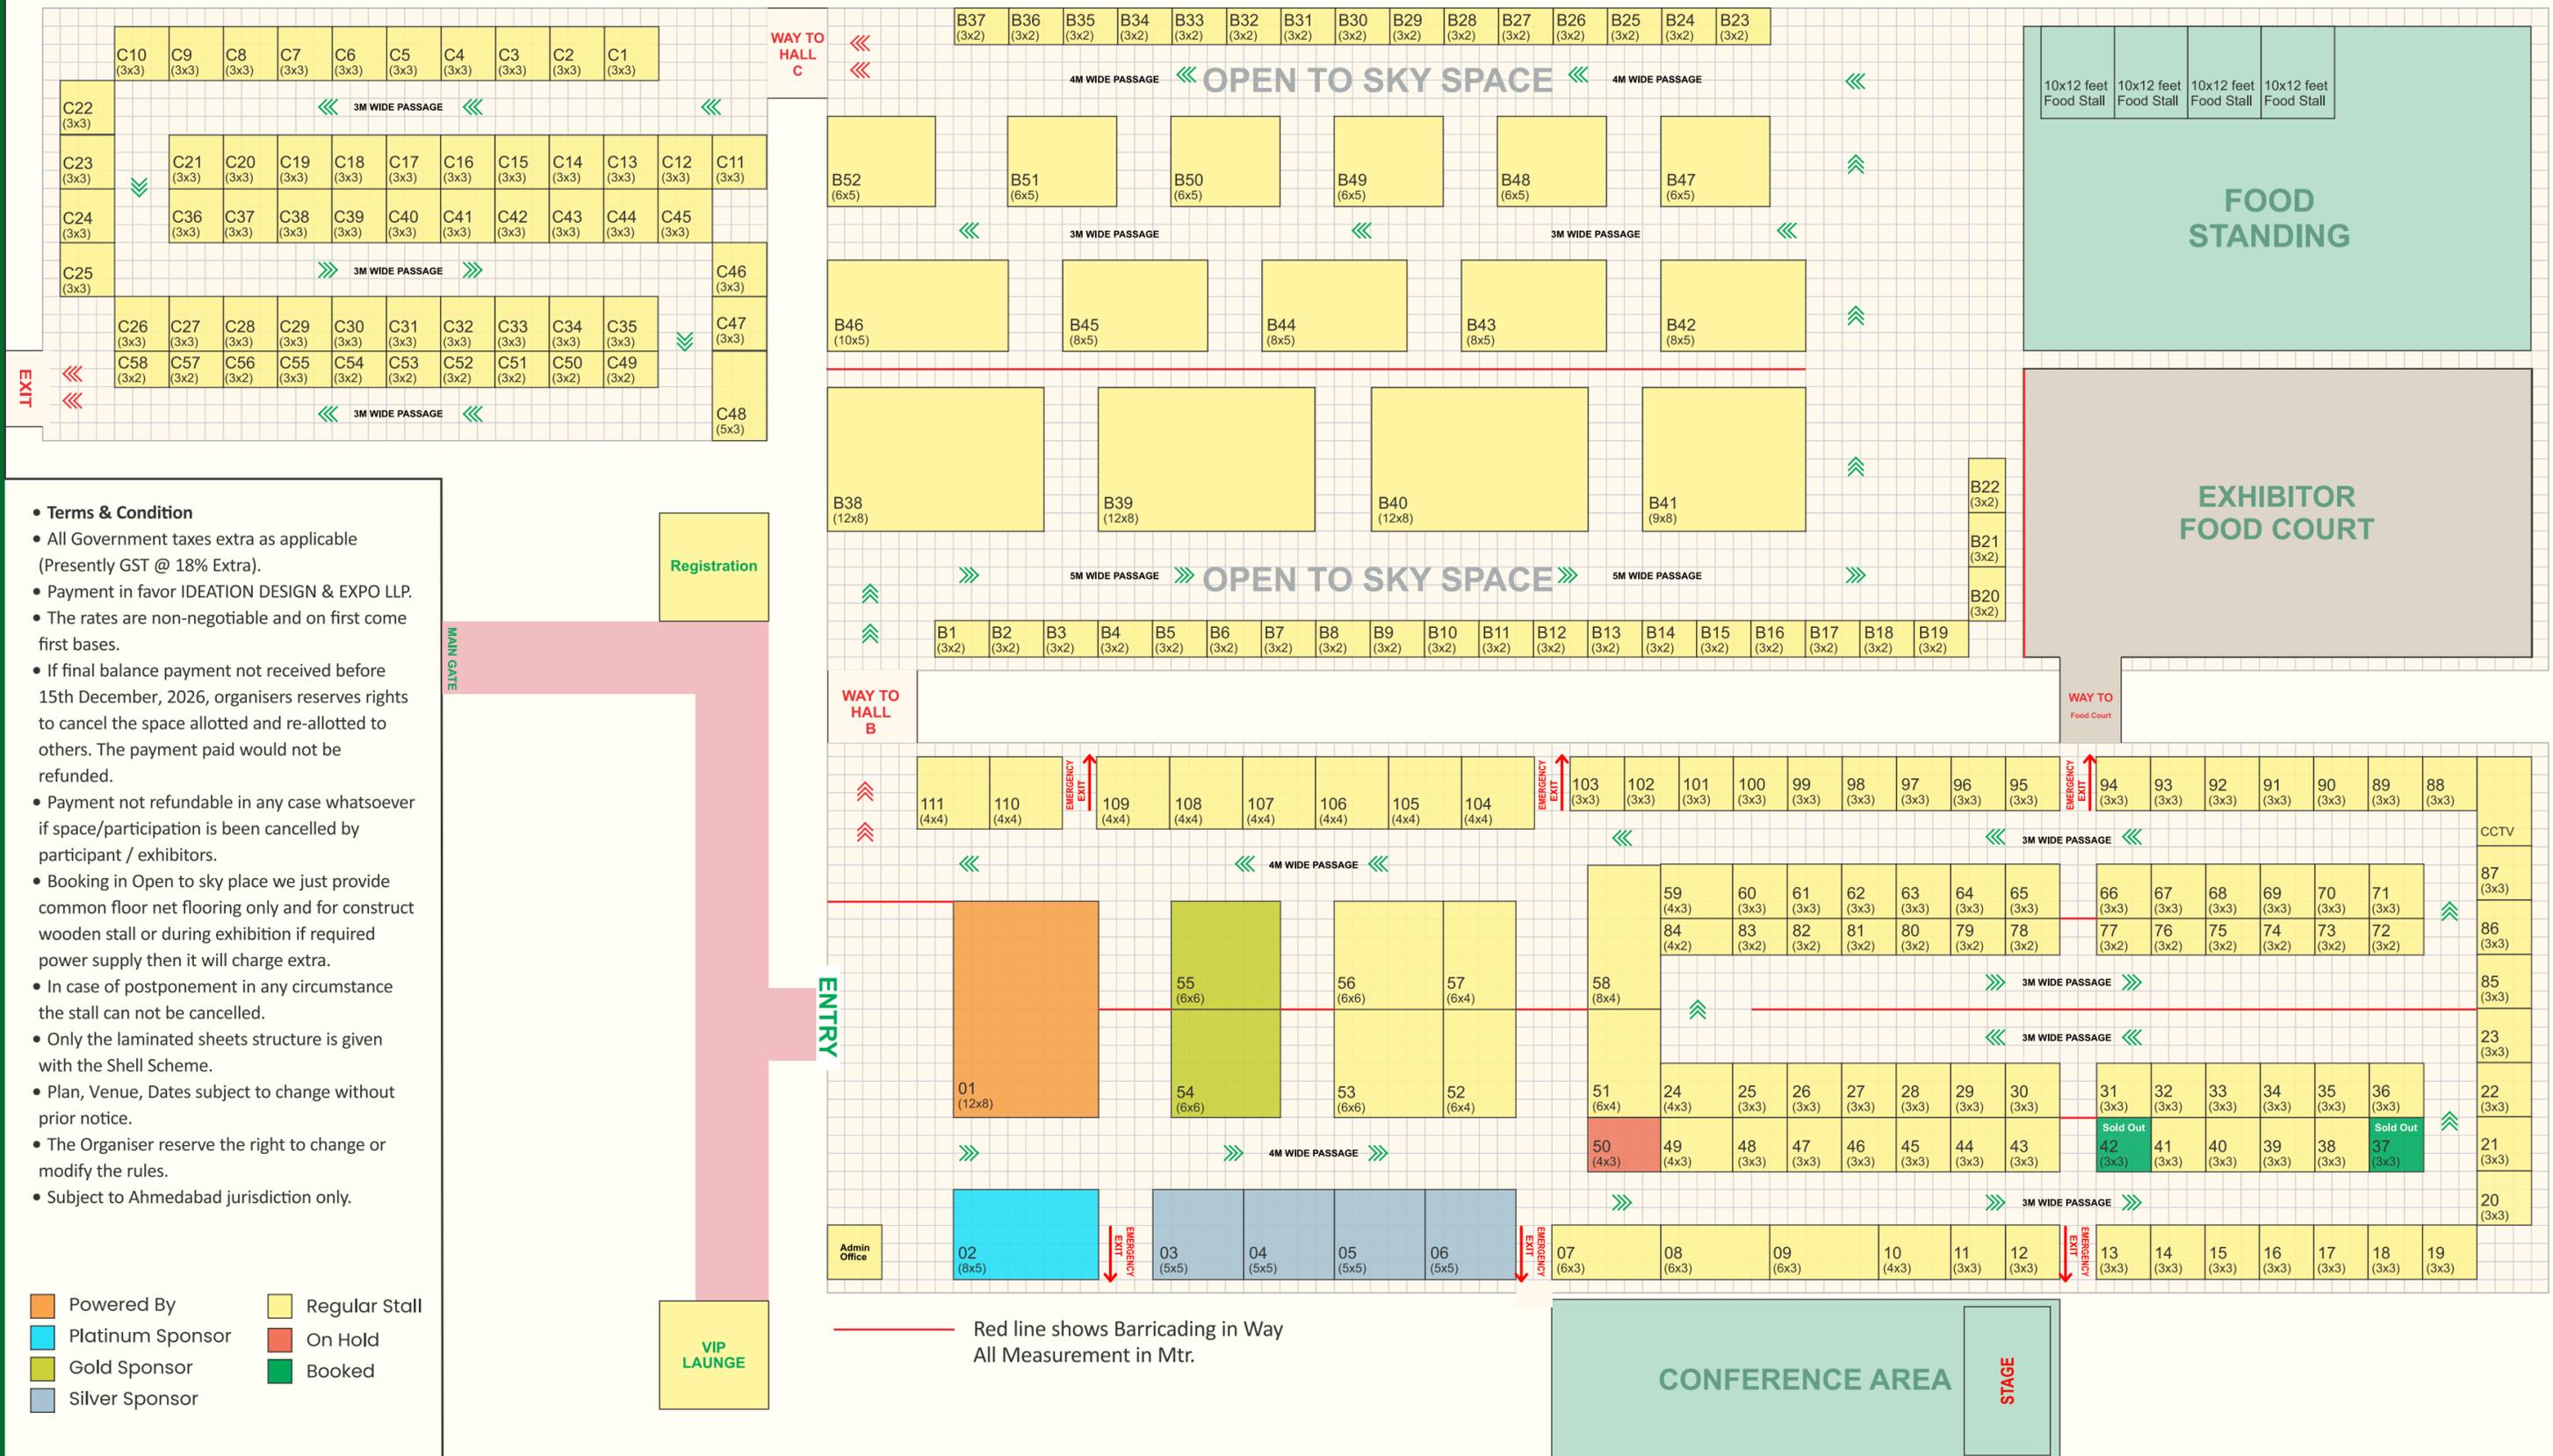

- **Terms & Condition**
- All Government taxes extra as applicable (Presently GST @ 18% Extra).
- Payment in favor IDEATION DESIGN & EXPO LLP.
- The rates are non-negotiable and on first come first bases.
- If final balance payment not received before 15th December, 2026, organisers reserves rights to cancel the space allotted and re-allotted to others. The payment paid would not be refunded.
- Payment not refundable in any case whatsoever if space/participation is been cancelled by participant / exhibitors.
- Booking in Open to sky place we just provide common floor net flooring only and for construct wooden stall or during exhibition if required power supply then it will charge extra.
- In case of postponement in any circumstance the stall can not be cancelled.
- Only the laminated sheets structure is given with the Shell Scheme.
- Plan, Venue, Dates subject to change without prior notice.
- The Organiser reserve the right to change or modify the rules.
- Subject to Ahmedabad jurisdiction only.

- Powered By
- Platinum Sponsor
- Gold Sponsor
- Silver Sponsor
- Regular Stall
- On Hold
- Booked

Registration

VIP LAUNGE

111 (4x4)	110 (4x4)	EMERGENCY EXIT	109 (4x4)	108 (4x4)	107 (4x4)	106 (4x4)	105 (4x4)	104 (4x4)	EMERGENCY EXIT	103 (3x3)	102 (3x3)	101 (3x3)	100 (3x3)	99 (3x3)	98 (3x3)	97 (3x3)	96 (3x3)	95 (3x3)	EMERGENCY EXIT	94 (3x3)	93 (3x3)	92 (3x3)	91 (3x3)	90 (3x3)	89 (3x3)	88 (3x3)	CCTV																																							
			4M WIDE PASSAGE									3M WIDE PASSAGE	
			55 (6x6)			56 (6x6)			57 (6x4)			58 (8x4)			59 (4x3)			60 (3x3)			61 (3x3)			62 (3x3)			63 (3x3)			64 (3x3)			65 (3x3)			66 (3x3)			67 (3x3)			68 (3x3)			69 (3x3)			70 (3x3)			71 (3x3)															
			54 (6x6)			53 (6x6)			52 (6x4)			51 (6x4)			24 (4x3)			25 (3x3)			26 (3x3)			27 (3x3)			28 (3x3)			29 (3x3)			30 (3x3)			31 (3x3)			32 (3x3)			33 (3x3)			34 (3x3)			35 (3x3)			36 (3x3)															
			4M WIDE PASSAGE												3M WIDE PASSAGE	
			01 (12x8)			02 (8x5)			03 (5x5)			04 (5x5)			05 (5x5)			06 (5x5)			EMERGENCY EXIT			07 (6x3)			08 (6x3)			09 (6x3)			10 (4x3)			11 (3x3)			12 (3x3)			EMERGENCY EXIT			13 (3x3)			14 (3x3)			15 (3x3)			16 (3x3)			17 (3x3)			18 (3x3)			19 (3x3)			
			3M WIDE PASSAGE	

Red line shows Barricading in Way
All Measurement in Mtr.

CONFERENCE AREA

STAGE